



SYNDICAT DES EAUX ET DE L'ASSAINISSEMENT

ALSACE - MOSELLE

(ARRÊTÉ MINISTÉRIEL DU 26-12-1958 MODIFIÉ)

Espace Européen de l'Entrepise - Schiltigheim - CS 10 020 - 67 013 Strasbourg CEDEX

P.L.U

Plan Local d'Urbanisme

Périmètre du

Ried de Marckolsheim


Wittisheim

Création du plan : 27/10/2009

Mise à jour réseau : 03/05/2023

Destinataire : S. VAREZELLE

Tableau d'assemblage :

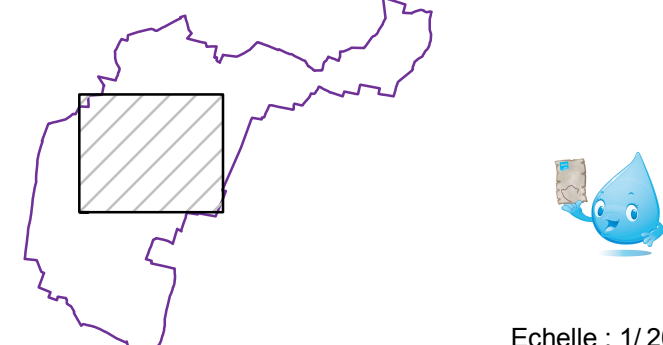

Légende P.L.U. :

Édition du plan le : 03/05/2023

sur la base du Plan de Zonage

reçu le : 27/04/2023

Planche : 1/1

Echelle : 1/2000

Réseau d'eau potable

Légende :

 Réseau d'eau potable

 Réservoir

 Zone de desserte du réseau d'eau potable

Reproduction soumise à l'autorisation préalable du SDEA * SCAN25 - IGN Paris - Reproduction Interdite - Licence n°9278

The map displays the water supply network for the Wittisheim area. The network is represented by a blue line that follows the main roads and branches into smaller streets. The service area is shaded in light blue. The map includes a north arrow in the top left corner and a scale of 1/2000. The network starts from the top left and branches out to cover the entire area, ending at the bottom right. The map shows various streets and buildings, with the network following the main roads and branching into smaller streets. The network is shown in blue, while the service area is shown in light blue. The map is a detailed plan of the water supply network for the Wittisheim area.